



NOTE:  
THERE ARE BURIED UTILITIES IN THE VICINITY OF THE PROPOSED WORK.  
THE CONTRACTOR SHALL NOTIFY THE RESPECTIVE UTILITY COMPANIES  
BEFORE COMMENCING WORK. NEITHER THE OWNER NOR ENGINEER ASSUMES  
RESPONSIBILITY FOR THE ACCURACY OF THE UTILITY LOCATIONS BEING ACCURATELY SHOWN,  
OR NOT SHOWN ON THE PLAN.

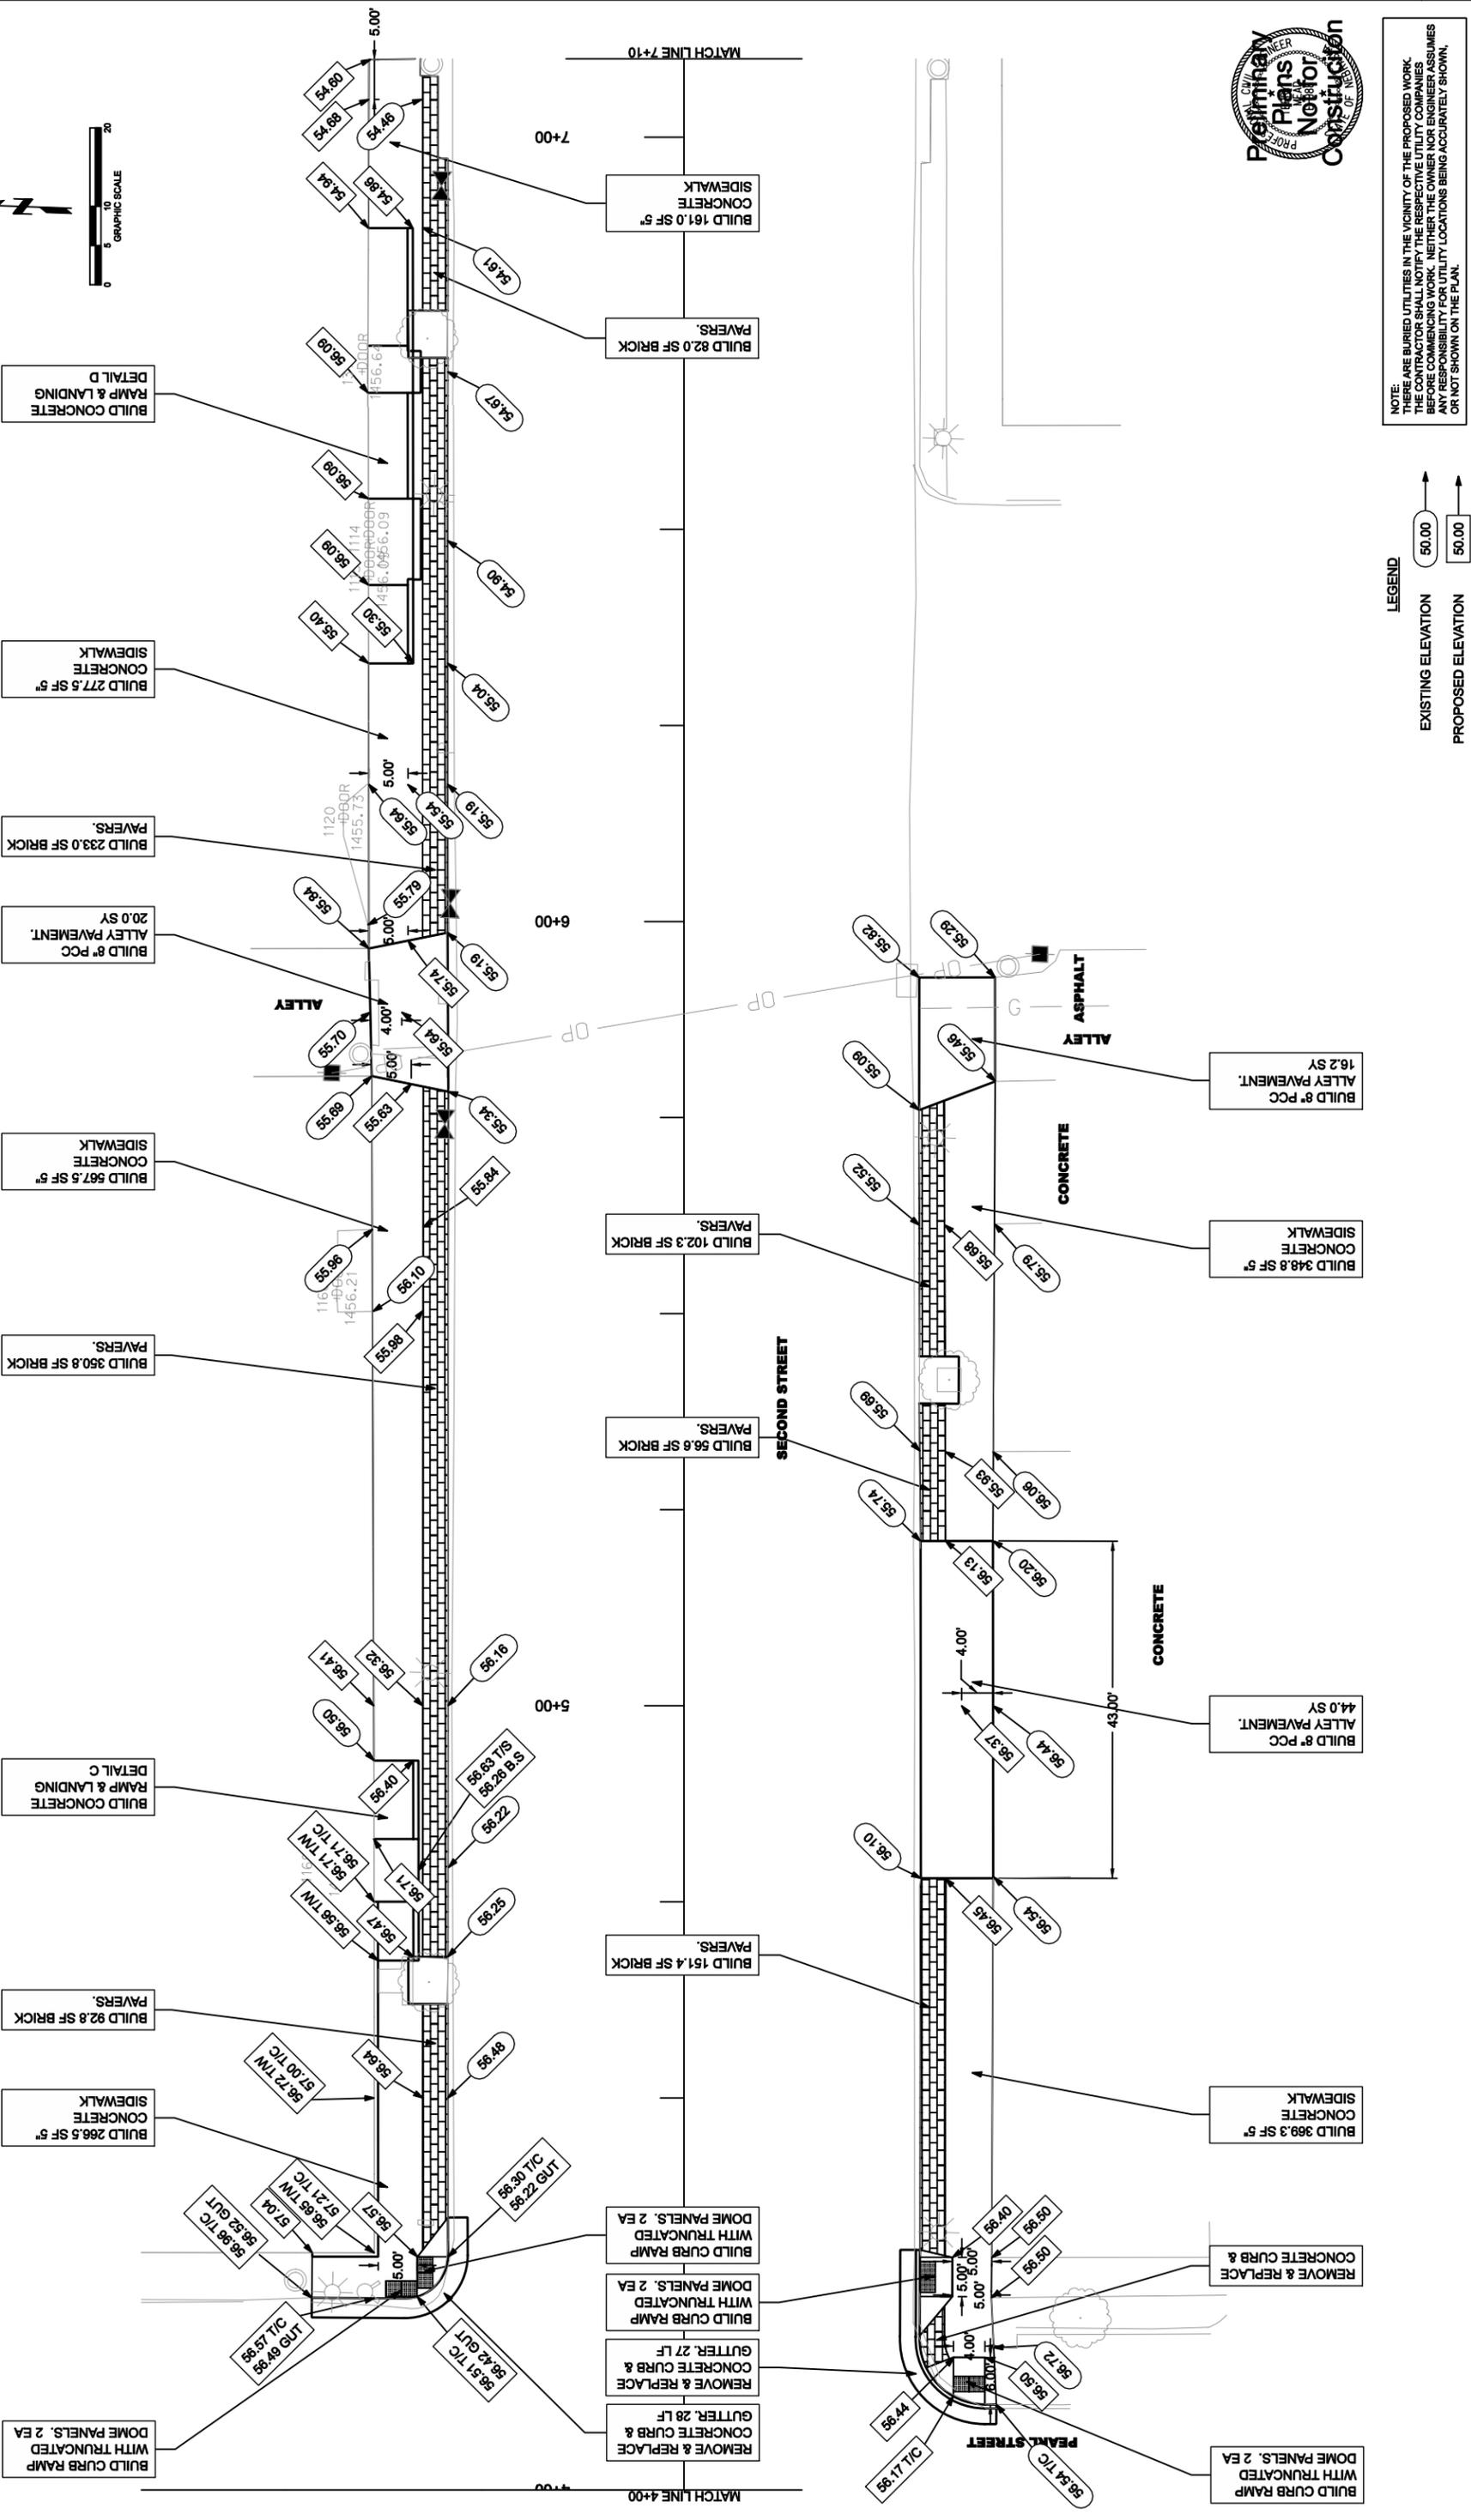

2010

WAYNE SIDEWALK REPLACEMENT  
WAYNE, NEBRASKA

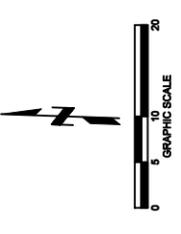

BUILD 5.0 SF 5" CONCRETE SIDEWALK

BUILD 776.7 SF 5" CONCRETE SIDEWALK

PAVERS BUILD 14.2 SF BRICK

PAVERS BUILD 18.7 SF BRICK

PAVERS BUILD 18.3 SF BRICK

PAVERS BUILD 341.6 SF BRICK

PAVERS BUILD 307.5 SF BRICK

BUILD 8" PCC ALLEY PAVEMENT. 20.2 SY

BUILD 8" PCC ALLEY PAVEMENT. 17.9 SY


BUILD 185.3 SF 5" CONCRETE SIDEWALK

PAVERS BUILD 82.9 SF BRICK

PAVERS BUILD 53.6 SF BRICK

MATCH LINE 7+10

MATCH LINE 10+20

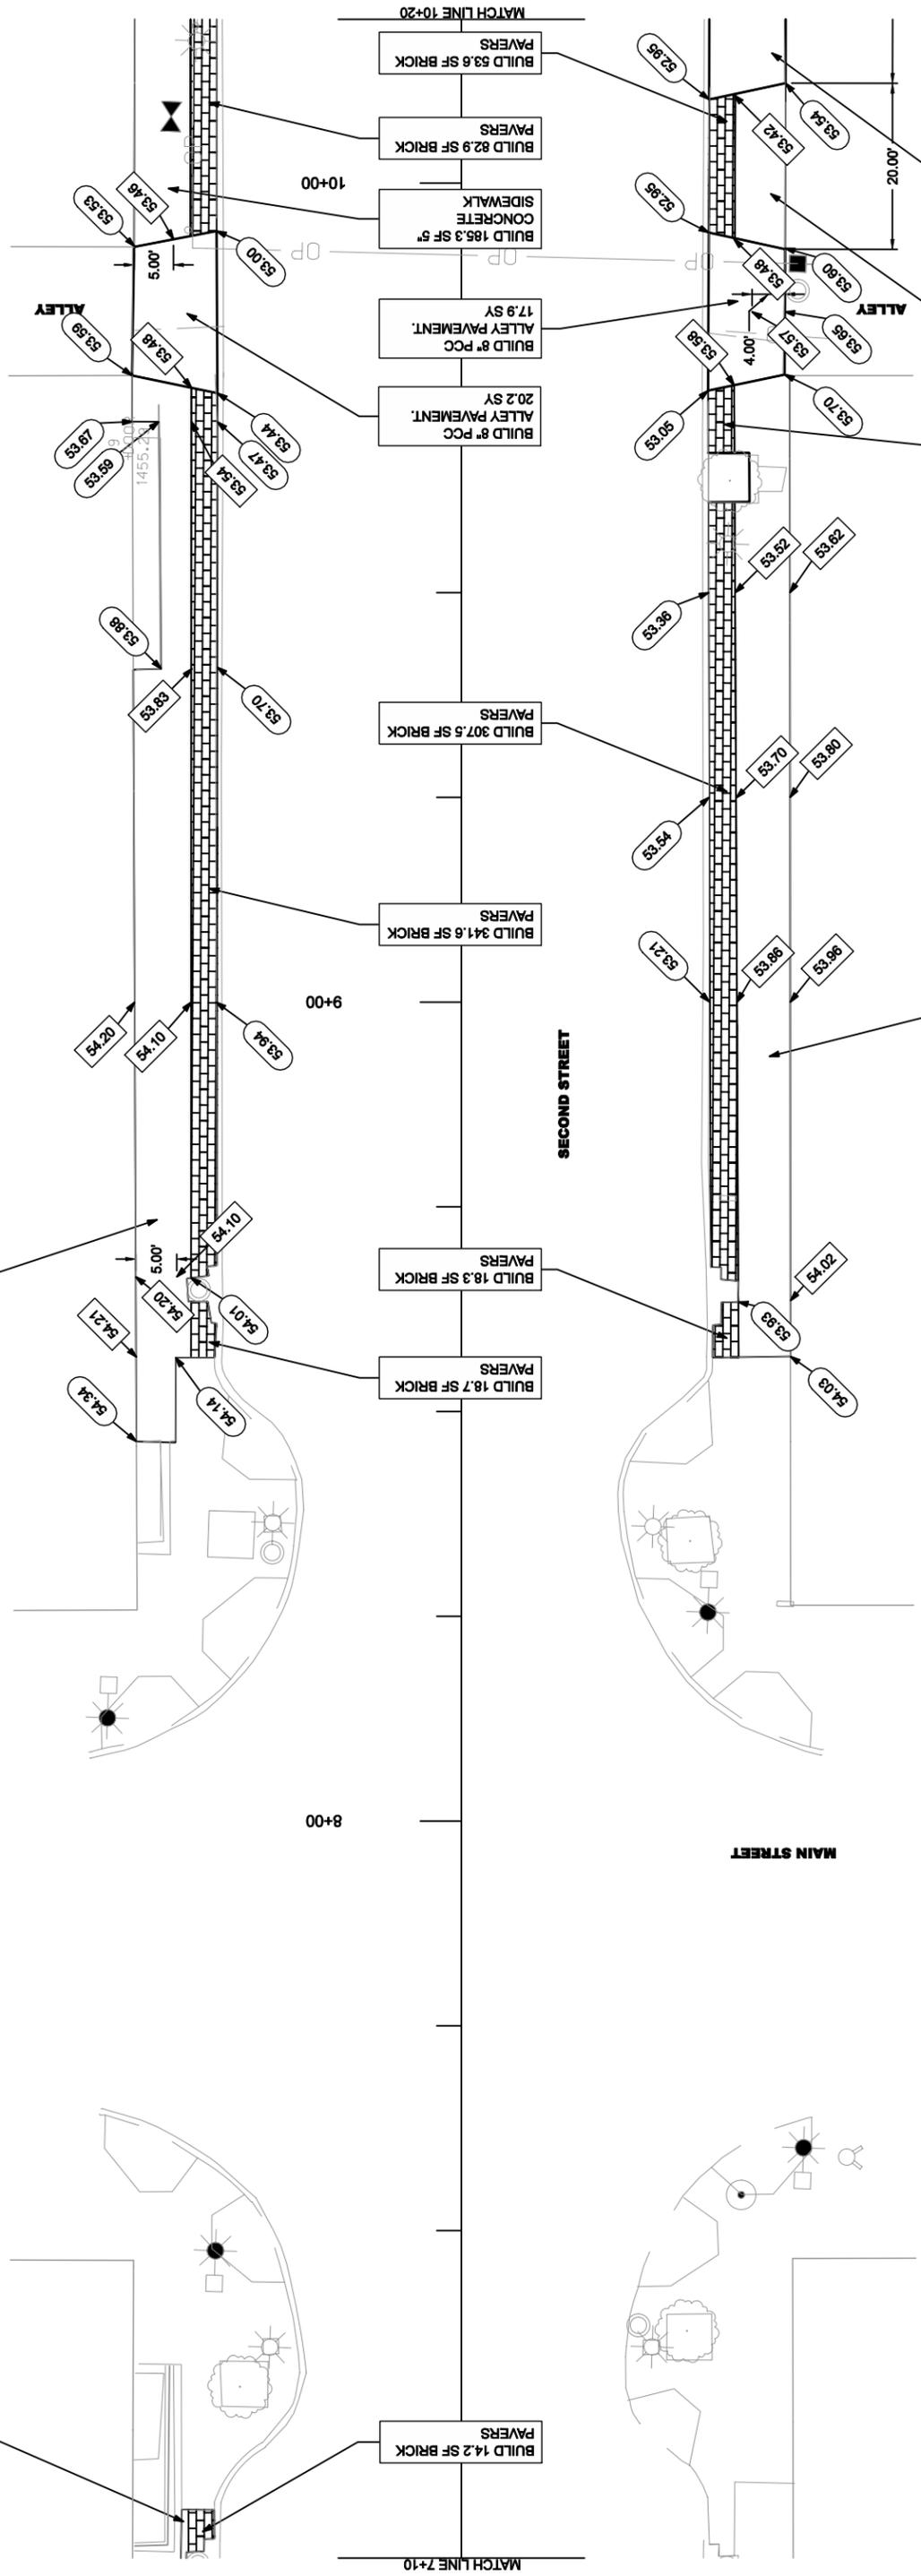

BUILD 776.7 SF 5" CONCRETE SIDEWALK

BUILD 5.0 SF 5" CONCRETE SIDEWALK

PAVERS BUILD 14.2 SF BRICK

PAVERS BUILD 18.7 SF BRICK

PAVERS BUILD 18.3 SF BRICK

PAVERS BUILD 341.6 SF BRICK

PAVERS BUILD 307.5 SF BRICK

BUILD 8" PCC ALLEY PAVEMENT. 20.2 SY

BUILD 8" PCC ALLEY PAVEMENT. 17.9 SY

BUILD 185.3 SF 5" CONCRETE SIDEWALK

PAVERS BUILD 82.9 SF BRICK

PAVERS BUILD 53.6 SF BRICK

MATCH LINE 7+10

MATCH LINE 10+20



Engineering Architecture Surveying Planning

WAYNE #1

REVIEW BY REVIEW DATE

DATE 1.5.10


PROJECT NO. 090836

SECOND ST. SITE PLAN

C2.4

NOTE: THERE ARE BURIED UTILITIES IN THE VICINITY OF THE PROPOSED WORK. THE CONTRACTOR SHALL NOTIFY THE RESPECTIVE UTILITY COMPANIES BEFORE COMMENCING WORK. NEITHER THE OWNER NOR ENGINEER ASSUMES RESPONSIBILITY FOR THE ACCURACY OF THE UTILITY LOCATIONS BEING ACCURATELY SHOWN, OR NOT SHOWN ON THE PLAN.



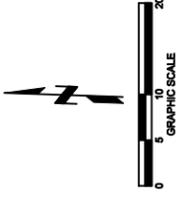

NOTE:  
THERE ARE BURIED UTILITIES IN THE VICINITY OF THE PROPOSED WORK.  
THE CONTRACTOR SHALL NOTIFY THE RESPECTIVE UTILITY COMPANIES  
BEFORE COMMENCING WORK. NEITHER THE OWNER NOR ENGINEER ASSUMES  
RESPONSIBILITY FOR THE LOCATION OF BURIED UTILITIES, OR NOT SHOWN  
OR NOT SHOWN ON THE PLAN.

LEGEND  
EXISTING ELEVATION 50.00  
PROPOSED ELEVATION 50.00

